

NOTE: CONTRACTOR TO LOCATE HVAC AND WATER HEATER UNIT AT SITE.

# 288-014 FIRST FLOOR PLAN

SCALE: 1/4" = 1'-0"



AREAS:	1443	S.F. HEATED FIRST FLOOR
	580	S.F. HEATED SECOND FLOOR
	2023	S.F. TOTAL HEATED
	144	S.F. UNHEATED - FRONT PORCH
	534	S.F. UNHEATED - GARAGE
	678	S.F. UNHEATED - TOTAL
	2701	S.F. TOTAL

**NOTES:**

1. ALL DIMENSIONS & SITE CONDITIONS TO BE VERIFIED BY CONTRACTOR PRIOR TO CONSTRUCTION.
2. ALL FINISHES (INTERIOR & EXTERIOR) TO BE VERIFIED WITH OWNER PRIOR TO CONSTRUCTION.
3. VERIFY ALL DOOR AND WINDOW STYLES AND SIZES WITH OWNER PRIOR TO CONSTRUCTION. MANUFACTURER TO SUPPLY ALL ROUGH OPENING SIZES.
4. CONTRACTOR TO VERIFY ALL CLEARANCES OF ALL DOORS, WINDOWS AND OTHER ITEMS THAT ARE CRITICAL, PRIOR TO CONSTRUCTION.
5. CONTRACTOR TO ADAPT PLANS AS REQUIRED TO MEET ALL APPLICABLE CODES AT SITE.
6. ALL BEAMS TO BE SIZED BY A LICENSED STRUCTURAL ENGINEER.
7. PORCHES, BALCONIES OR RAISED FLOOR SURFACES LOCATED MORE THAN 30 INCHES ABOVE THE FLOOR OR GRADE BELOW SHALL HAVE GUARDS NOT LESS THAN 36 INCHES IN HEIGHT. OPEN SIDES OF STAIRS WITH A TOTAL RISE OF MORE THAN 30 INCHES ABOVE THE FLOOR OR GRADE BELOW SHALL HAVE GUARDS NOT LESS THAN 34 INCHES IN HEIGHT MEASURED VERTICALLY FROM THE NOSING OF THE TREADS. IRC 2006, R312.1
8. PORCHES AND DECKS WHICH ARE ENCLOSED WITH INSECT SCREENING SHALL BE PROVIDED WITH GUARDS WHERE THE WALKING SURFACE IS LOCATED MORE THAN 30 INCHES ABOVE THE FLOOR OR GRADE BELOW. IRC 2006, R312.1
9. APPLIANCES IN ATTICS, ATTICS CONTAINING APPLIANCES REQUIRING ACCESS SHALL BE PROVIDED WITH AN OPENING AND A CLEAR AND UNOBSTRUCTED PASSAGEWAY LARGE ENOUGH TO ALLOW REMOVAL OF THE LARGEST APPLIANCE, BUT NOT LESS THAN 30 INCHES LONG AND 22 INCHES WIDE AND NOT MORE THAN 20 FEET IN LENGTH WHEN MEASURED ALONG THE CENTERLINE OF THE PASSAGEWAY FROM THE OPENING TO THE APPLIANCE. THE PASSAGEWAY SHALL HAVE CONTINUOUS SOLID FLOORING IN ACCORDANCE WITH IRC 2006 CHAPTER 5 NOT LESS THAN 24 INCHES WIDE. A LEVEL SERVICE SPACE AT LEAST 30 INCHES DEEP AND 30 INCHES WIDE SHALL BE PRESENT ALONG ALL SIDES OF THE APPLIANCE WHERE ACCESS IS REQUIRED. THE CLEAR ACCESS OPENING DIMENSIONS SHALL BE A MINIMUM OF 20 INCHES BY 30 INCHES, WHERE SUCH DIMENSIONS ARE LARGE ENOUGH TO ALLOW REMOVAL OF THE LARGEST APPLIANCE. EXCEPTION: THE PASSAGEWAY AND LEVEL SERVICE SPACE ARE NOT REQUIRED WHERE THE APPLIANCE IS CAPABLE OF BEING SERVICED AND REMOVED THROUGH THE REQUIRED OPENING. IRC 2006, M1305.1.3
10. ALL SLEEPING ROOMS TO HAVE AN EXTERIOR ACCESS THROUGH A DOOR OR WINDOW WITH A MINIMUM OF 5.7 SQUARE FEET NET CLEAR OPENING AS PER IRC 2006 R310.1.1.
11. ALL RETURN AIR GRILLS ARE NOT TO BE LOCATED WITHIN 10 FEET OF ANY COMBUSTIBLE APPLIANCES.
12. ALL SQUARE FOOTAGE MEASUREMENTS ARE APPROXIMATE AND MAY DIFFER FROM ACTUAL CONSTRUCTED RESIDENCE OR BUILDING.

# SECOND FLOOR PLAN

SCALE: 1/4" = 1'-0"

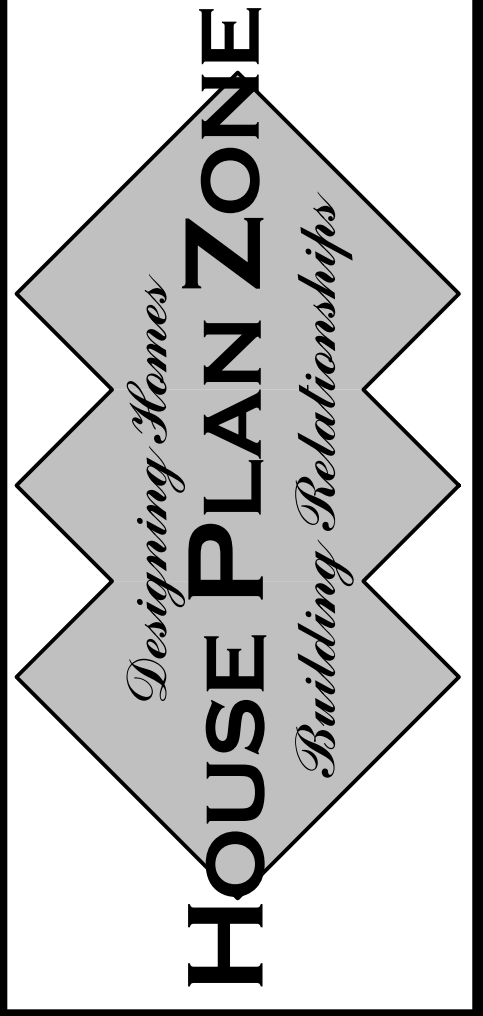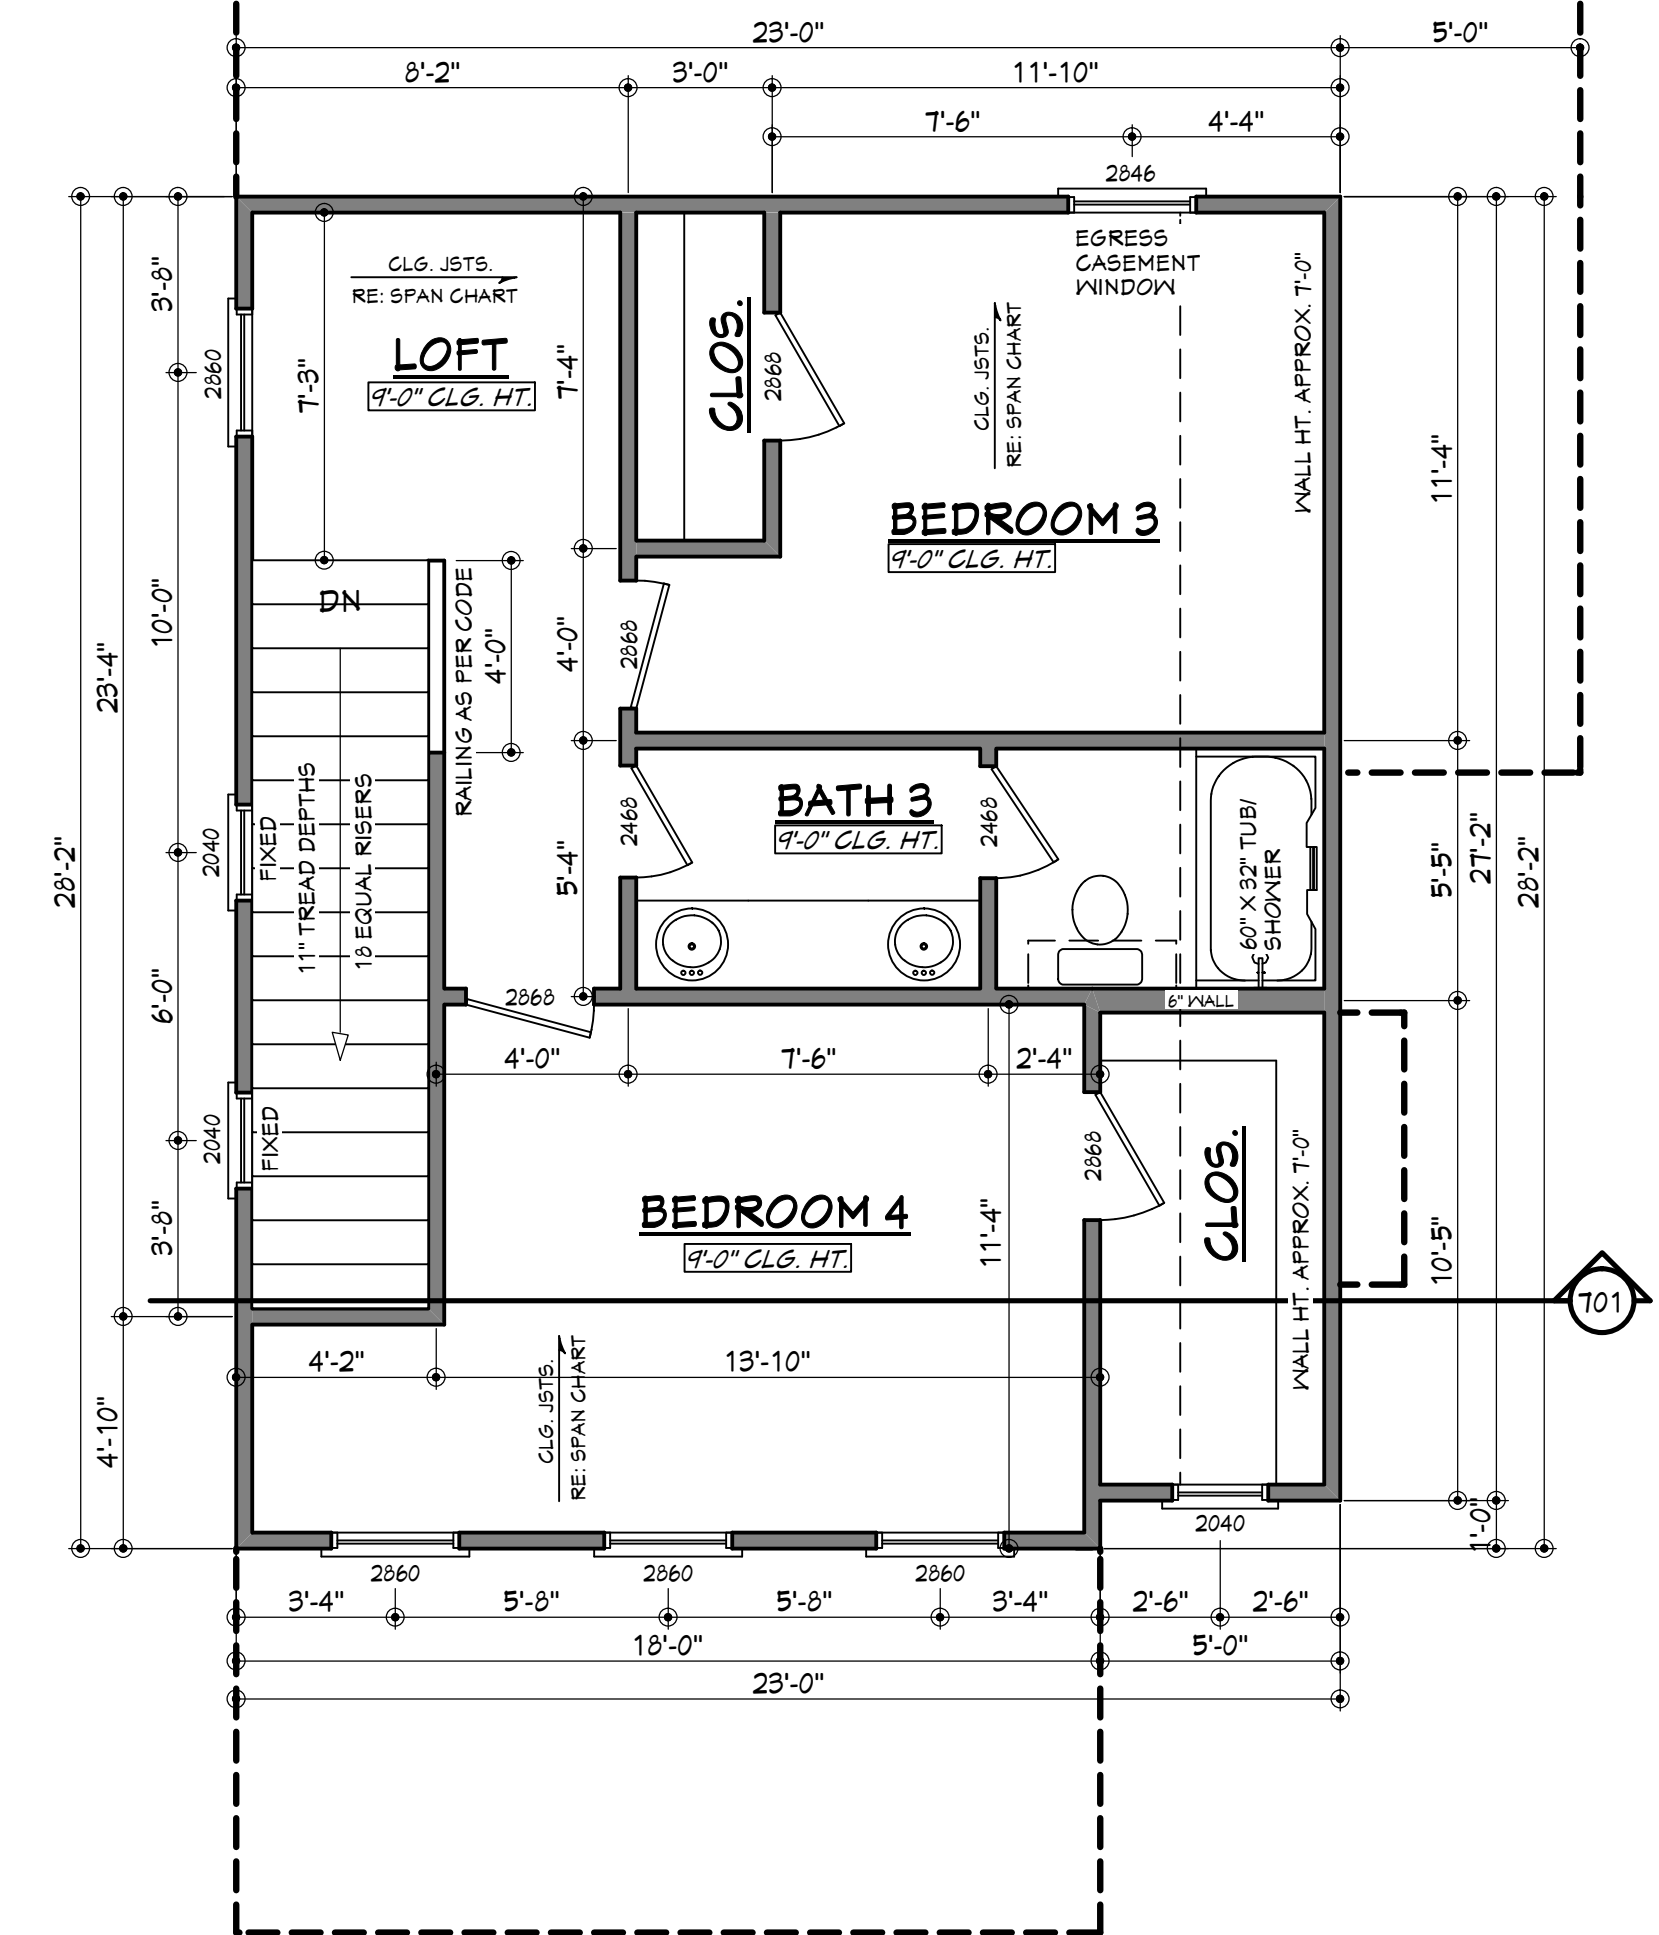

Website:  
www.HPZplans.com  
Email:  
sales@hpzplans.com  
Phone:  
601.336.3254  
Fax:  
1.800.574.1387



Date: 10.22.14  
 Drawn By: C.T.B.  
 Plan Number: 288-014  
 Project Name: Fulton  
 SHEET NUMBER

3